


HAMLIN GROVES TRAIL COMMERCIAL OUTPARCEL

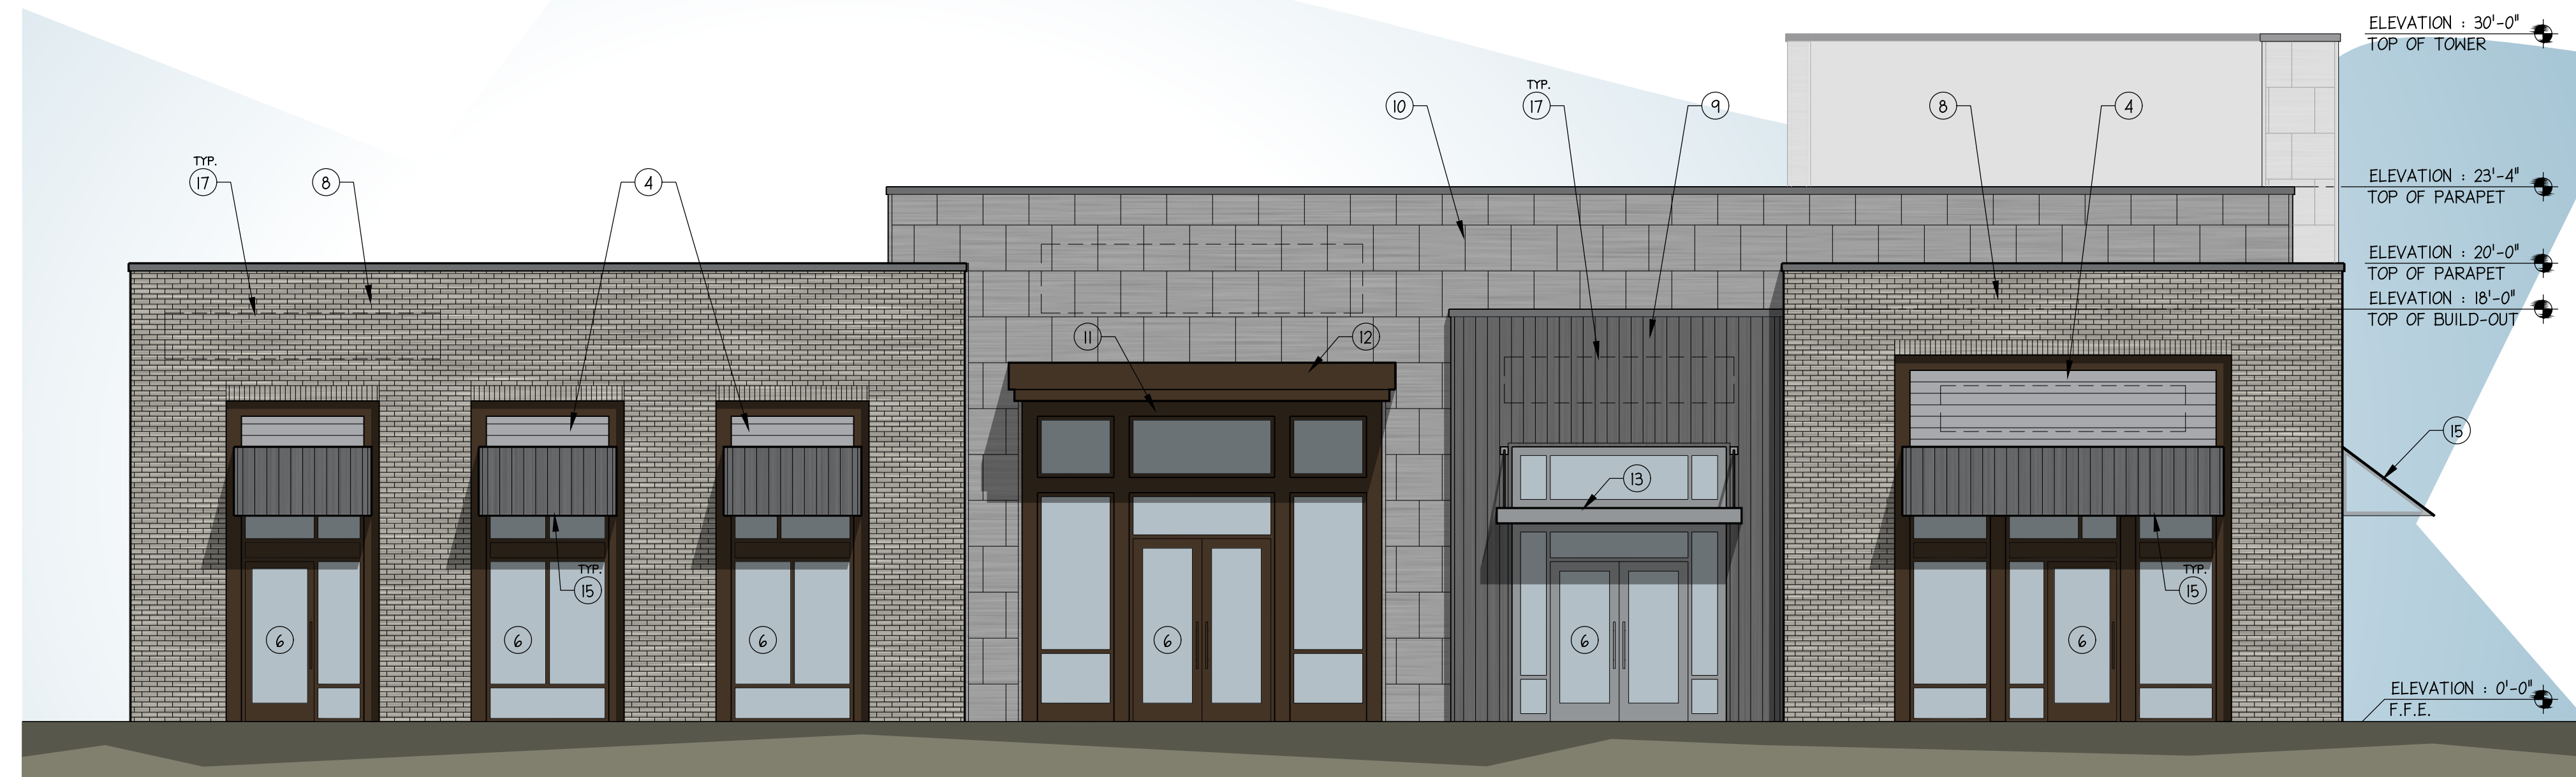

1 EAST ELEVATION - BUILDING 2
SCALE: 3/16" = 1'-0"

KEYNOTES	
1.	ALUMINUM COMPOSITE MATERIAL WALL PANELS.
2.	NATURAL THIN STONE VENEER.
3.	FABRIC AWNING.
4.	COMPOSITE HORIZONTAL SIDING.
5.	DECORATIVE ALUMINUM LOUVERED SHUTTER.
6.	GLAZED ALUMINUM STOREFRONT SYSTEM.
7.	STUCCO FINISH.
8.	BRICK VENEER.
9.	CORRUGATED METAL PANELS.
10.	SQUARE, MODULAR METAL PANEL WALL SYSTEM.
11.	BRAKE METAL SIDING.
12.	ALUMINUM COMPOSITE MATERIAL CANOPY.
13.	METAL BLADE AWNING.
14.	CAST STONE VENEER.
15.	CORRUGATED METAL AWNING.
16.	COMPOSITE CANOPY W/ STRUCTURAL WOOD SUPPORT BRACKETS.
17.	POTENTIAL SIGNAGE PLACEMENT AREA. FINAL SIGNAGE DESIGN TO BE PROVIDED BY OTHERS AND SUBJECT TO COUNTY APPROVAL.
18.	HOLLOW METAL DOOR AND FRAME, PAINTED.



2 WEST ELEVATION - BUILDING 2
SCALE: 3/16" = 1'-0"

PROJECT ADDRESS: HAMLIN GROVES TRAIL - HAMLIN TOWN CENTER

PROJECT NUMBER: 18057

CLIENT NAME: RAVE COMMERCIAL

4221 WESTBOY SCOUT BLVD., SUITE 150 • TAMPA, FL 33607-5743 • VOICE: 813.882.2000
280 WEST CENTRAL AVE. • WINTER HAVEN, FL 33880 • VOICE: 863.577.2054

WEBSITE: WWW.CK-ARCH.COM
AA C001629

REVISIONS:

DATE: 01.15.2019

SHEET NO:

A-2.0