

WATERGRASS RETAIL PLAZA

7760 Curley Rd, Wesley
Chapel, FL 33545

Near Epperson and Watergrass

1500 SF to 27,700 SF

[Click Here For Location](#)

Space for Lease



AVAILABLE:

1500 SF to 27,700 SF

USES:

Retail, Office, Medical
Office

LEASE RATE:

Call for details

LOCATION:

The outparcel is located close to Epperson and Watergrass communities. The site is convenient and accessible to Interstate 75.

SUMMARY:

Our new +/- 2 Acre mixed use development.

Leasing up to 30,000 SF



5331 Primrose Lake Cir,
Suite #110, Tampa, FL 33647

813.750.7581 Office
rave@ravecommercial.com
www.ravecommercial.com

SPACE FOR LEASE

WATERGRASS RETAIL PLAZA

Near Epperson and Watergrass

1500 SF to 27,700 SF
Space for Lease

7760 Curley Rd, Wesley
Chapel, FL 33545

[Click Here For Location](#)

YEAR BUILT / RENOVATED:

2024

LOT SIZE:


+/- 2 Acres

PROPERTY INFO:

- MPUD Zoning
- Easy Ingress & Egress
- Two – Story Retail Plaza
- Over 6,000 homes built within the Wesley Chapel MPUD (about one mile Radius)
- Thousands of homes built or under construction immediately surrounding the Wesley Chapel MPUD
- Developed sites will service the residence of Epperson, Watergrass and other surrounding developments



FRONT ELEVATION (NORTHWEST)
SCALE: 1/8" = 1'-0"
GALLEY DR. FRONTAGE

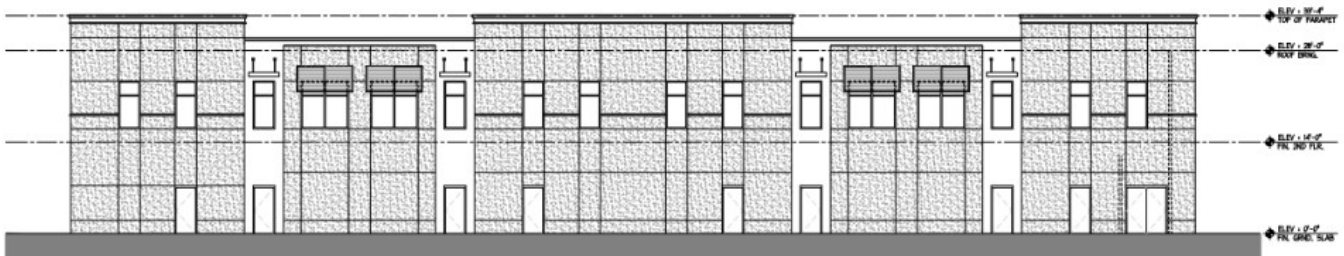

REAR ELEVATION (SOUTHEAST)
SCALE: 1/8" = 1'-0"
WHITE DR. FRONTAGE



5331 Primrose Lake Cir,
Suite #110, Tampa, FL 33647

813.750.7581 Office
rave@ravecommercial.com
www.ravecommercial.com

WATERGRASS RETAIL PLAZA

7760 Curley Rd, Wesley Chapel, FL 33545


Near Epperson and Watergrass

1500 SF to 27,700 SF

Space for Lease

[Click Here For Location](#)

SITE MAP

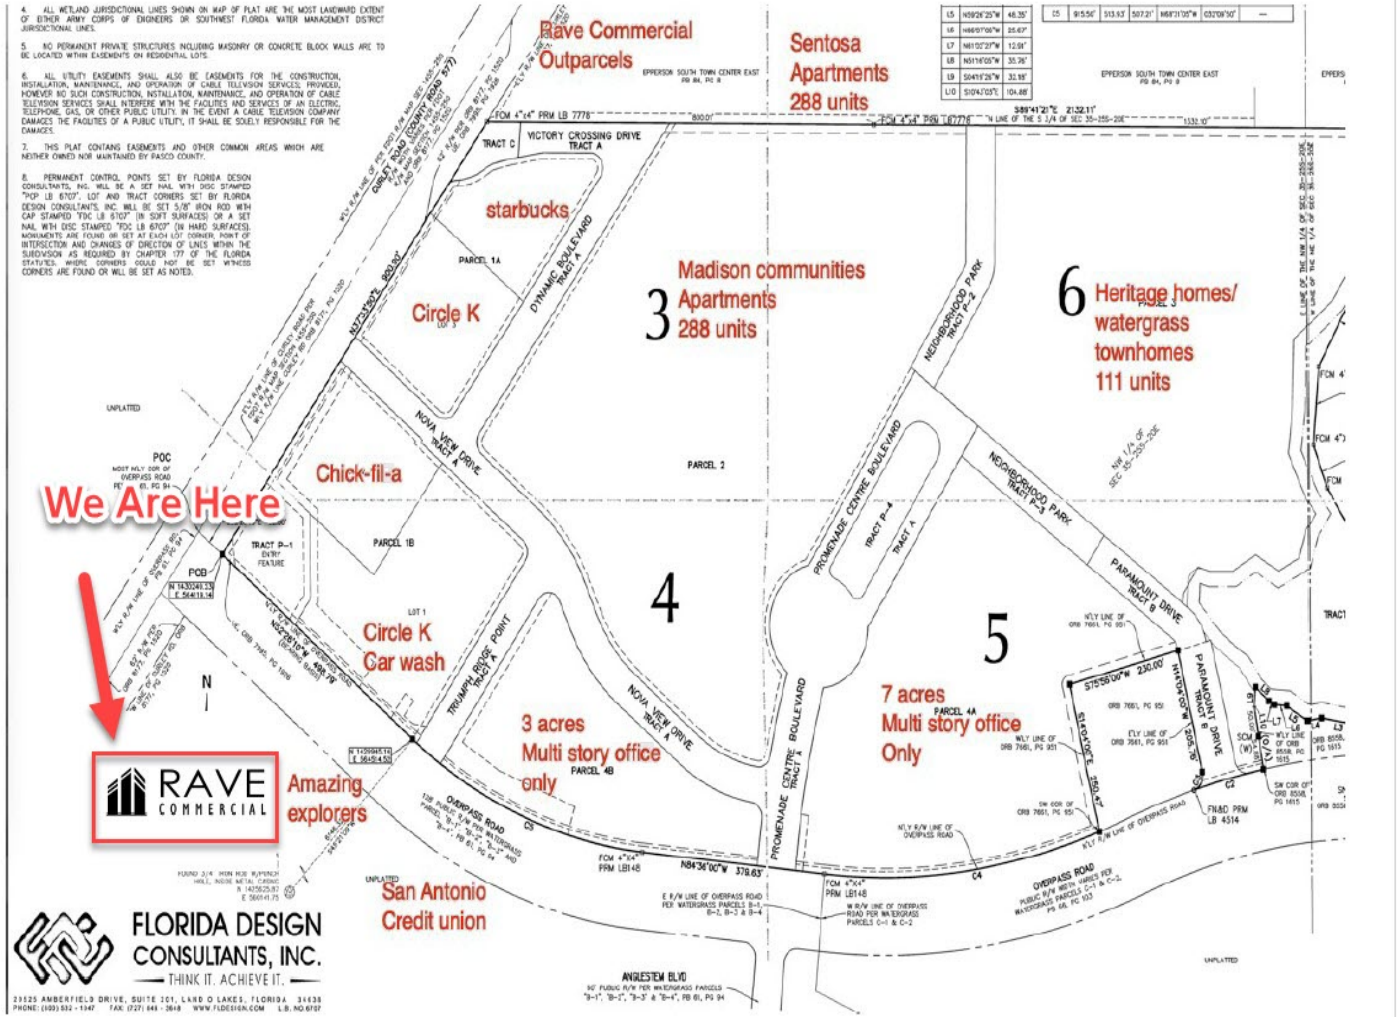

5331 Primrose Lake Cir,
Suite #110, Tampa, FL 33647

813.750.7581 Office
rave@ravecommercial.com
www.ravecommercial.com



WATERGRASS RETAIL PLAZA

7760 Curley Rd, Wesley
Chapel, FL 33545

Near Epperson and Watergrass

1500 SF to 27,700 SF

Space for Lease

[Click Here For Location](#)

LOCATION MAP



5331 Primrose Lake Cir,
Suite #110, Tampa, FL 33647

813.750.7581 Office
rave@ravecommercial.com
www.ravecommercial.com

WATERGRASS RETAIL PLAZA

Near Epperson and Watergrass

1500 SF to 27,700 SF Space for Lease

7760 Curley Rd, Wesley
Chapel, FL 33545

[Click Here For Location](#)

DEVELOPMENT DETAILS



5331 Primrose Lake Cir,
Suite #110, Tampa, FL 33647

813.750.7581 Office
rave@ravecommercial.com
www.ravecommercial.com